

DesignWorks, LC

Urban Design
Landscape Architecture
Town Planning

50 George Street
Charleston, South Carolina
29401

843.723.5525
fax 843.853.3498

www.designworkslc.com

Prepared for:

Company
Address
City, State Zip

Phone:

COLLEGE OF CHARLESTON
SCHOOL OF THE ARTS
COURTYARD
CHARLESTON, SC

DRAFT


REVISIONS	DATE

LAYOUT PLAN



PROJECT NO. 1109.00
 DATE: 24 JUNE 2011
 DRAWN BY: JLJ
 CHECKED BY: CD

L101

A
B
C
D
E
F

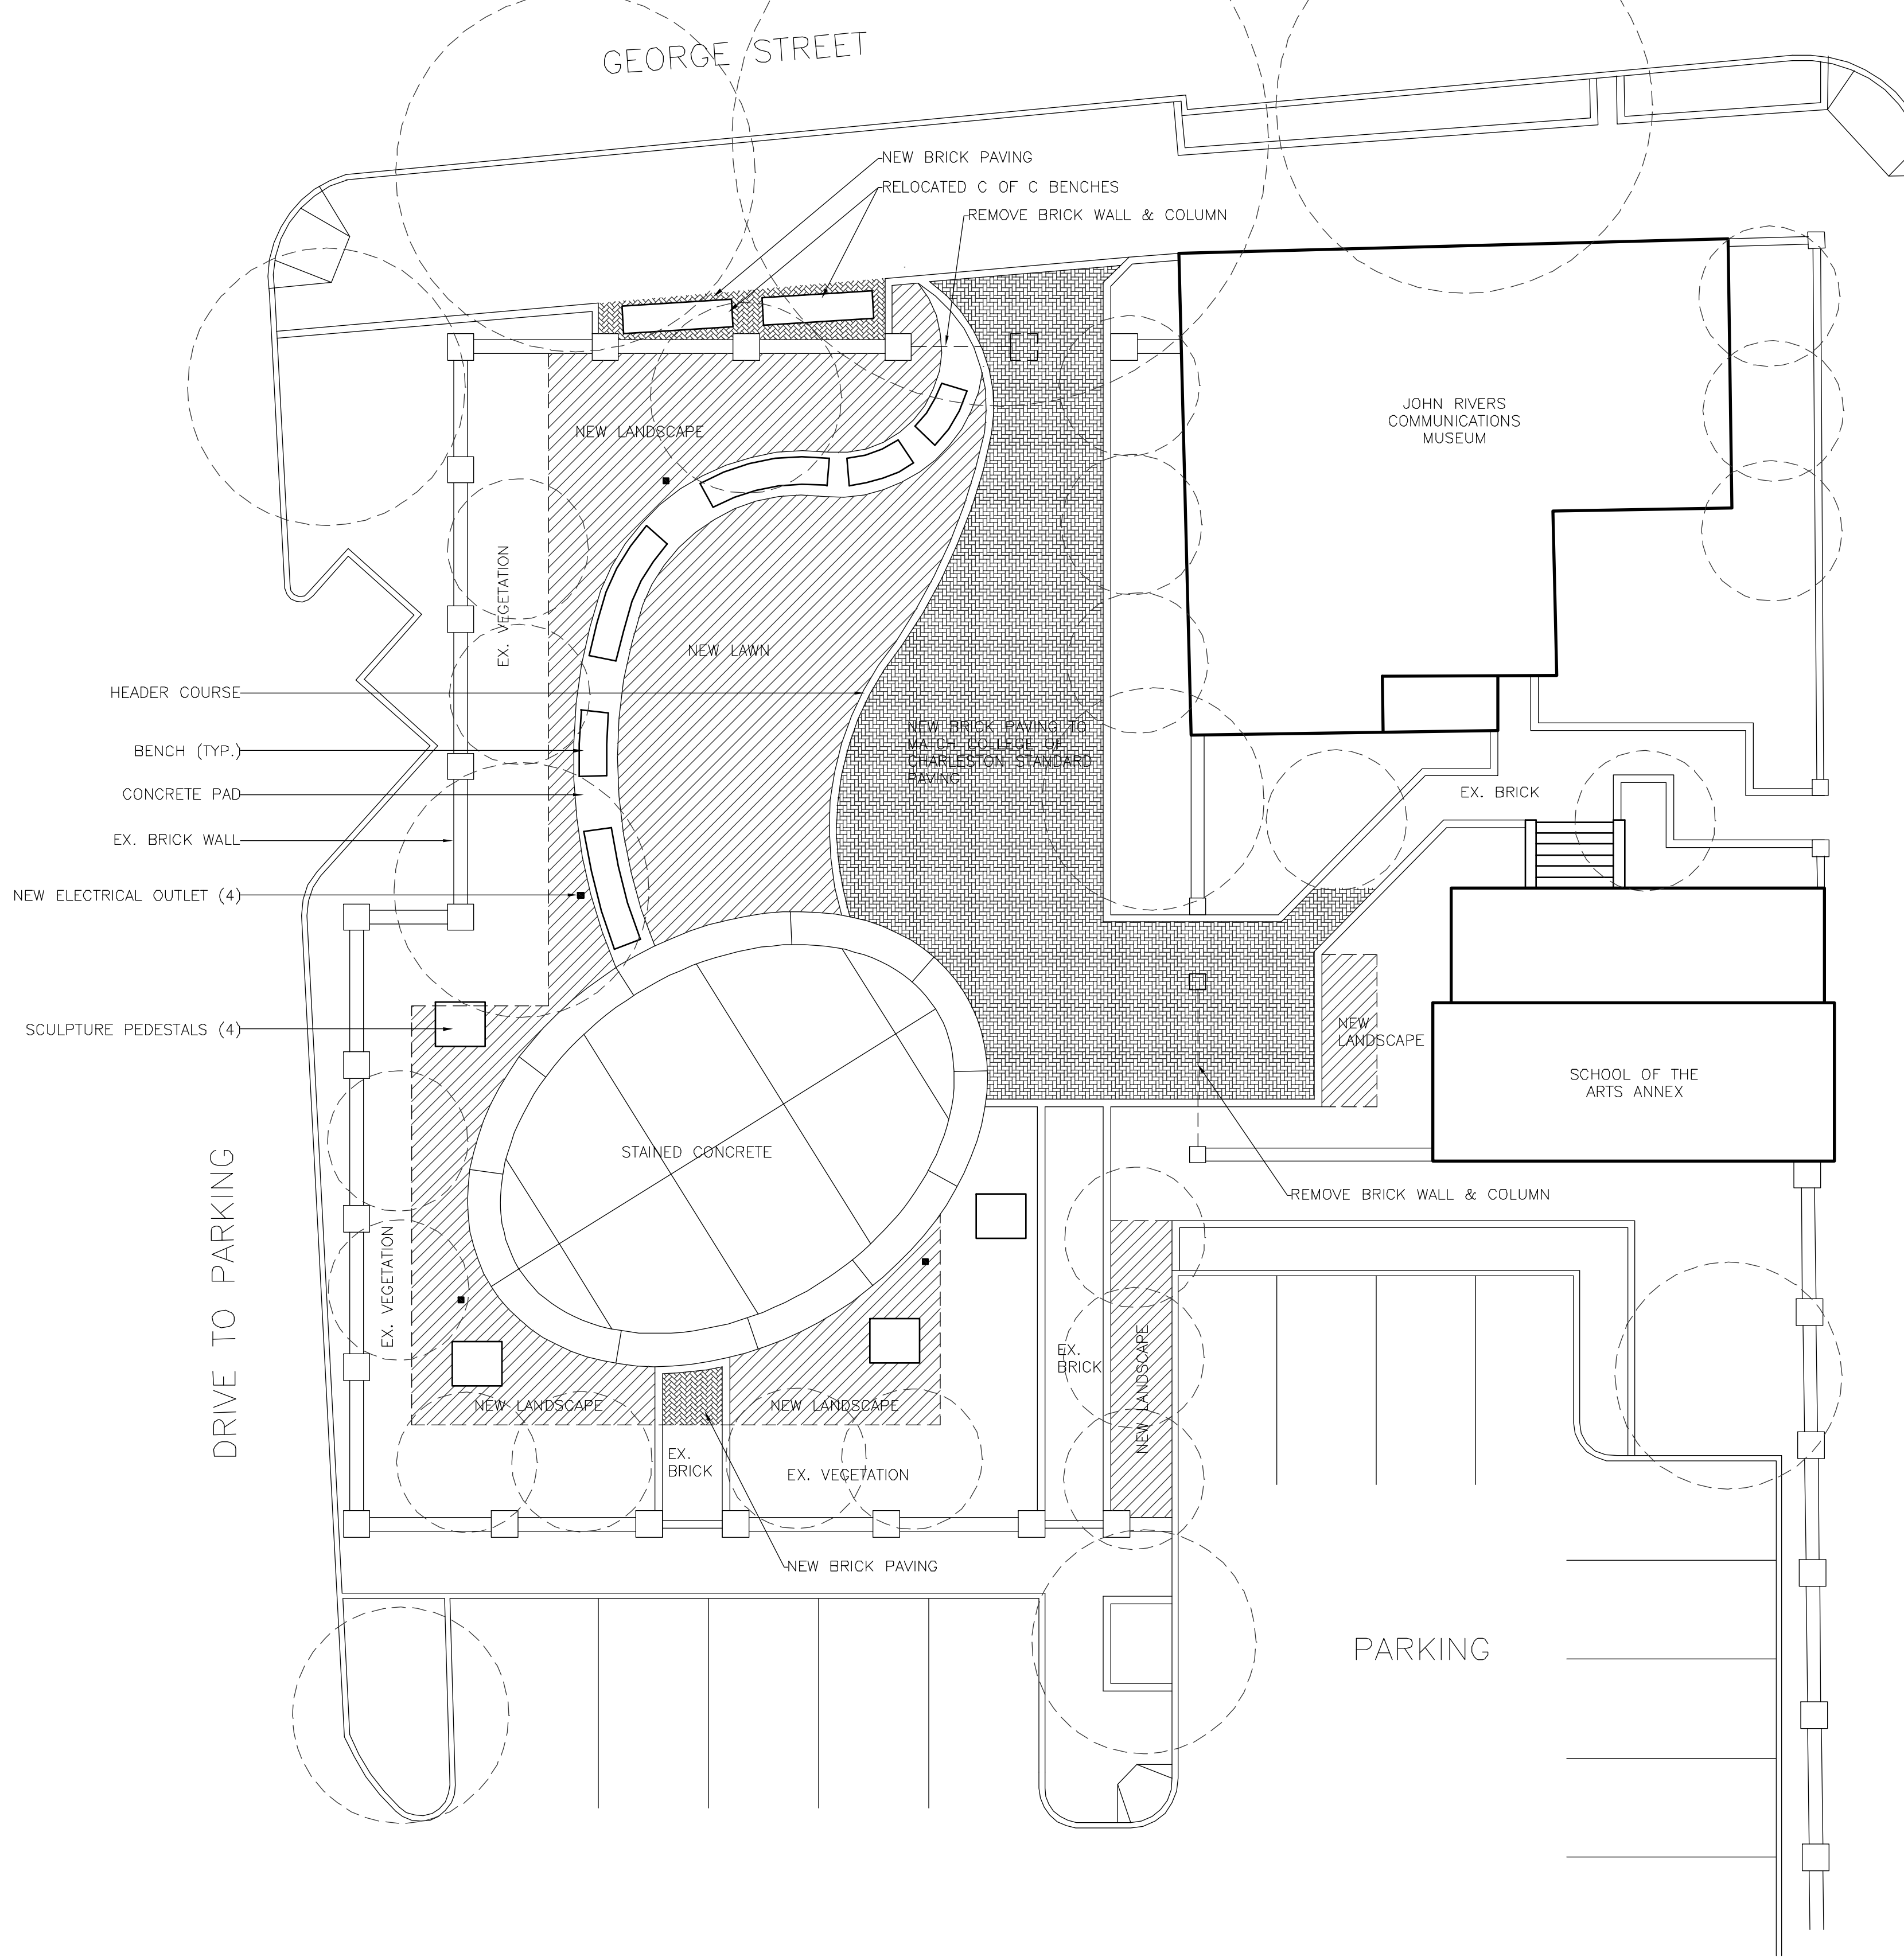

ST PHILIP STREET

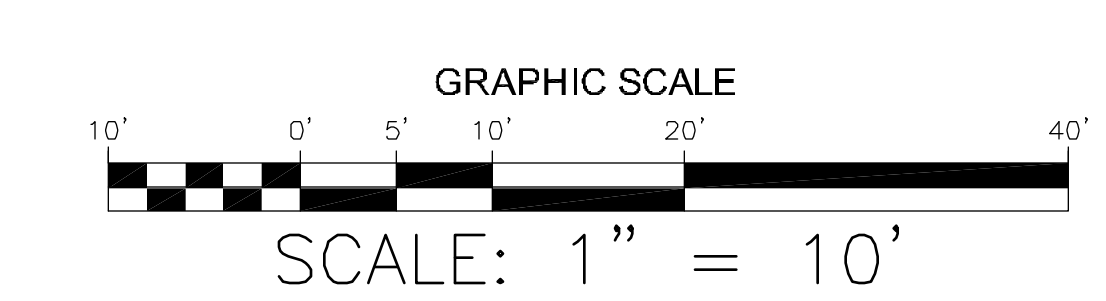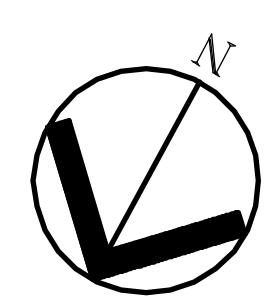

These drawings are the property of DesignWorks, LC and are not to be used for making any reproductions thereof or for any construction without first obtaining written authorization from the copyright owner, DesignWorks, LC